


신한대학교 말씀관 1층 통합행정실 계획안

PROJECT TITLE

신한대학교 말씀관
환경개선공사

NOTE

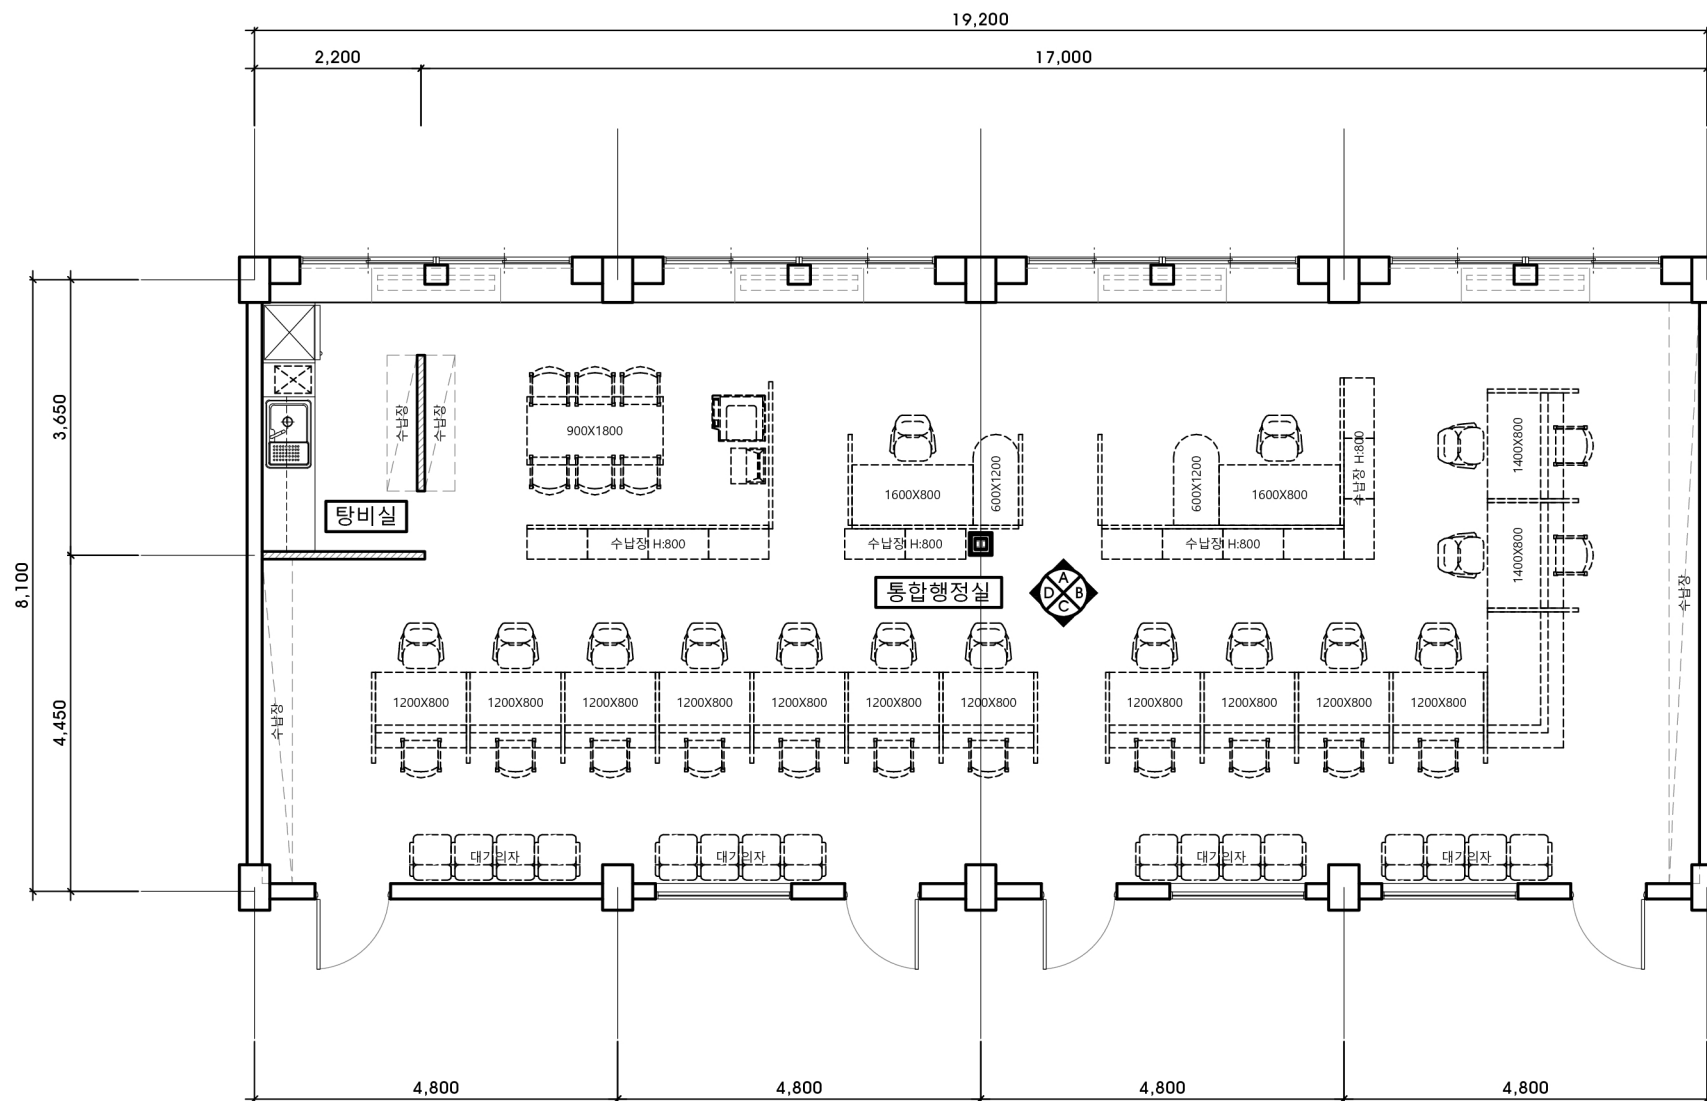

통합행정실 평면도(변경후)

SCALE(A4) : 1/100

5		
4		
3		
2		
1		
NO.	REVISIONS	DATE

DRAWING TITLE

평면도(변경후)

DATE 2022. 08

SCALE	A3	
	A4	1 / 100

DESIGNED


DRAWN

CHECKED

APPROVED

DRAWING NO.

SHT NO.

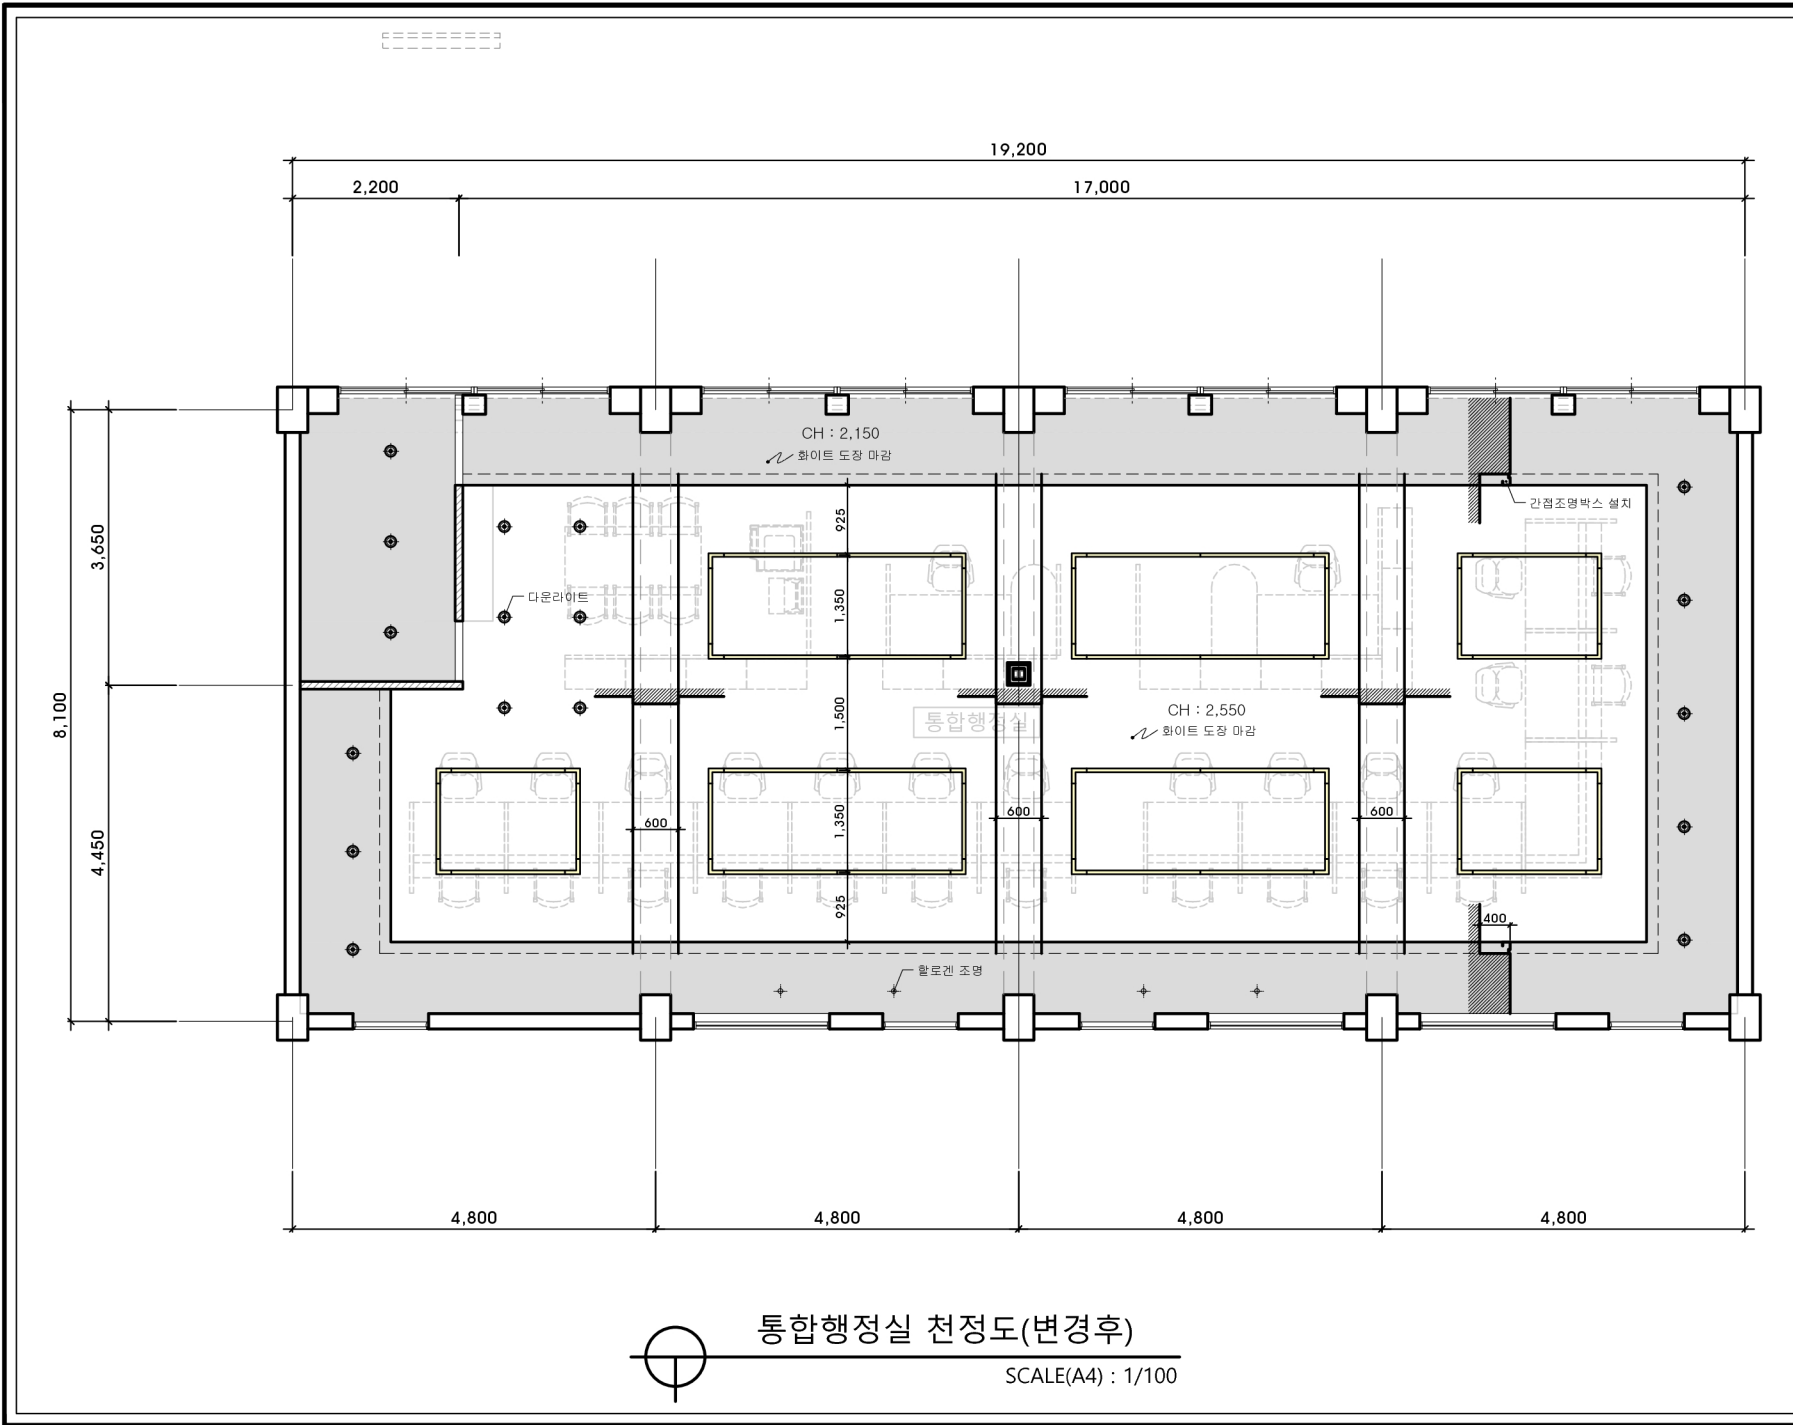

PROJECT TITLE																				
신한대학교 말씀관 환경개선공사																				
NOTE																				
<table border="1"> <tr> <td>5</td> <td></td> <td></td> </tr> <tr> <td>4</td> <td></td> <td></td> </tr> <tr> <td>3</td> <td></td> <td></td> </tr> <tr> <td>2</td> <td></td> <td></td> </tr> <tr> <td>1</td> <td></td> <td></td> </tr> <tr> <td>NO.</td> <td>REVISIONS</td> <td>DATE</td> </tr> </table>			5			4			3			2			1			NO.	REVISIONS	DATE
5																				
4																				
3																				
2																				
1																				
NO.	REVISIONS	DATE																		
DRAWING TITLE																				
천정도(변경후)																				
DATE 2022. 08																				
SCALE	A3																			
	A4	1 / 100																		
DESIGNED																				
DRAWN																				
CHECKED																				
APPROVED																				
DRAWING NO.		SHT NO.																		


 통합행정실 천정도(변경후)
 SCALE(A4) : 1/100

PROJECT TITLE

신한대학교 말씀관
환경개선공사

NOTE

5		
4		
3		
2		
1		
NO.	REVISIONS	DATE

DRAWING TITLE

통합행정실 입면도

DATE 2022. 08

SCALE	A3	
	A4	1 / 100

DESIGNED


DRAWN

CHECKED


APPROVED

DRAWING NO.

SHT NO.

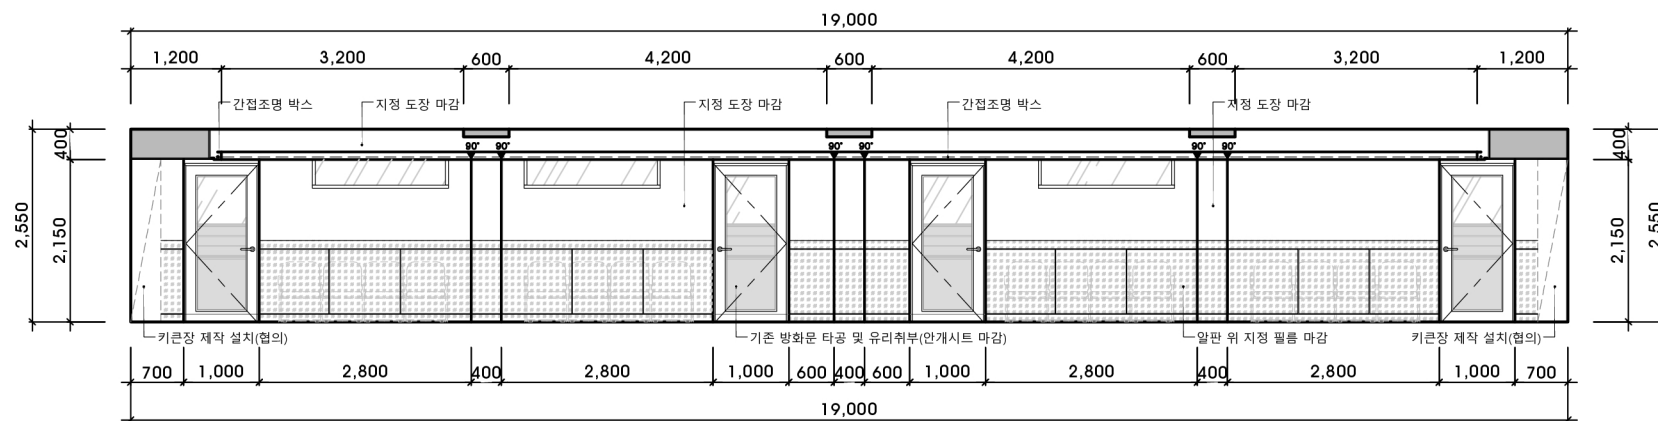

통합행정실 입면도 - C

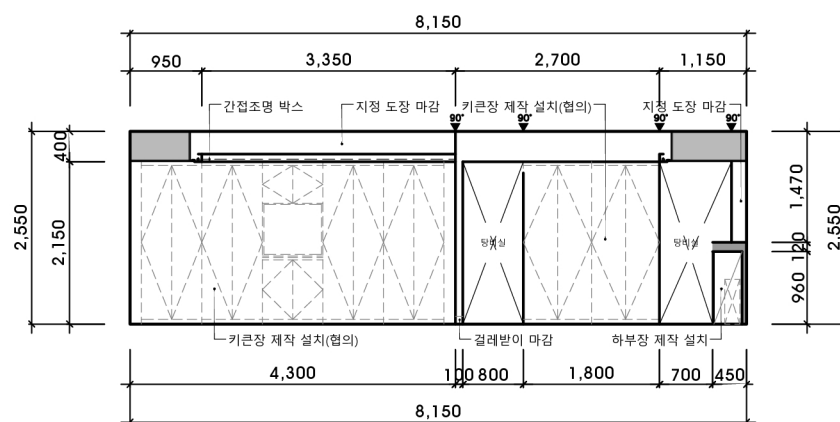

통합행정실 입면도 - D